



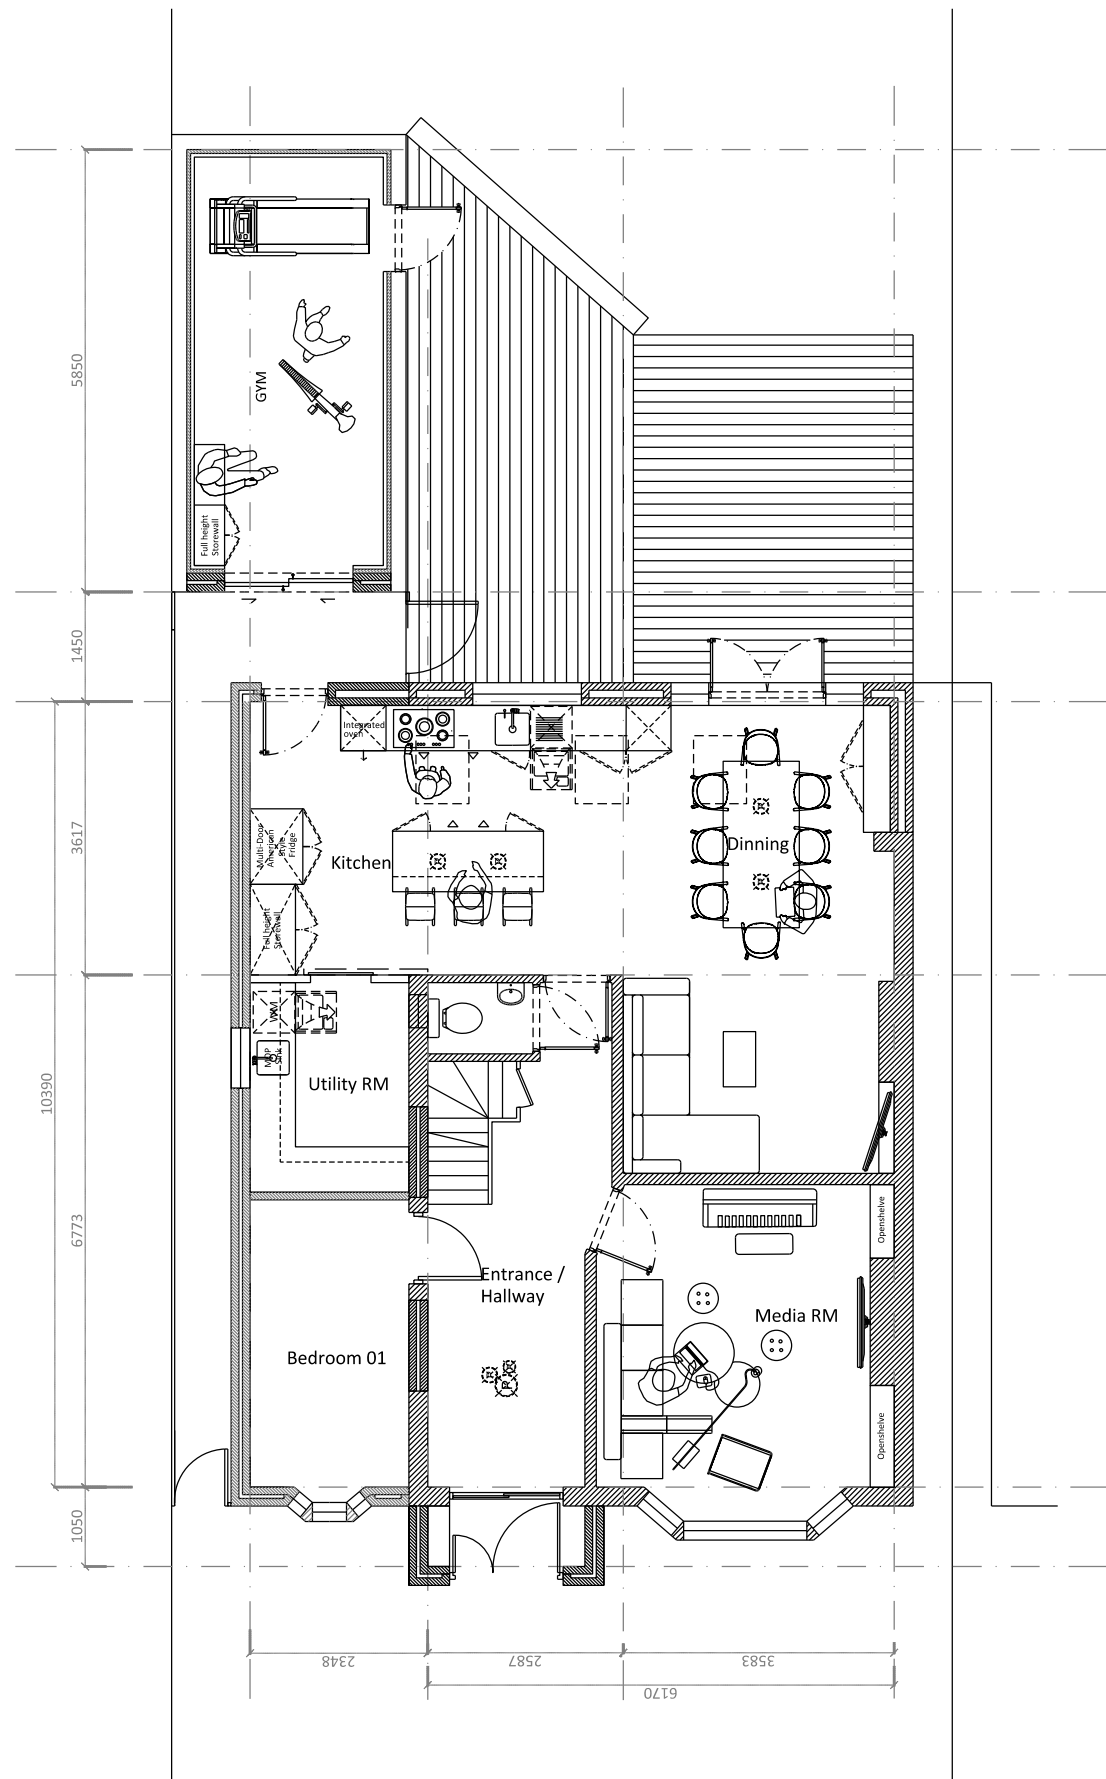

01
115
Ground Floor Plan
Proposed

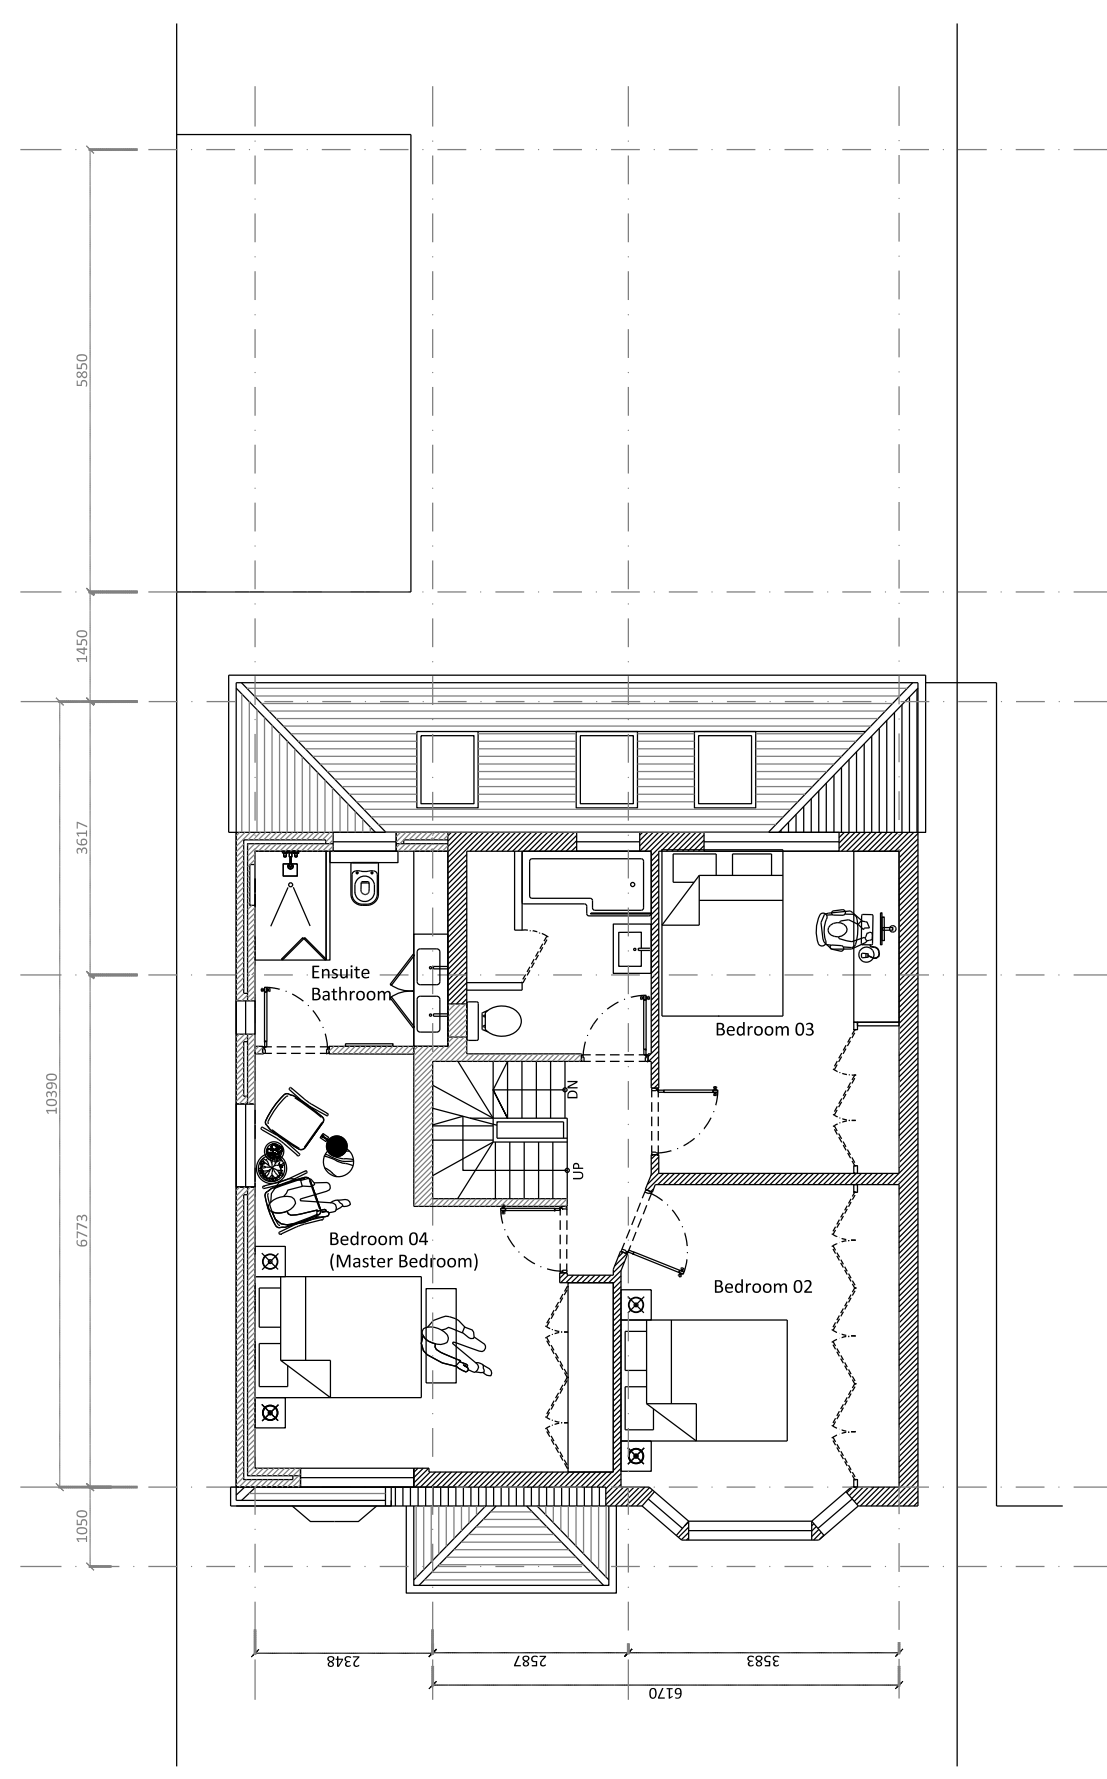


02
115
First Floor Plan
Proposed

SAFETY HEALTH AND ENVIRONMENTAL INFORMATION BOX - See Health and Safety Risk Register
In addition to the hazards / risks normally associated with the types of work detailed on this drawing, TAKE NOTE OF THE RISKS BELOW. It is assumed that all works on this drawing will be carried out by a competent contractor working, where appropriate, to an approved method statement.

Construction Risks
Maintenance / Cleaning risks
Demolition Adaptation Risks

Revision	Date	Description

Drawing Purpose			Planning Application		
Drawn by	CK	Checked by	CP	Authorised by	

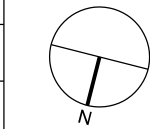

Project	Side Extension at 13 Fir Grove New Malden KT3 6RH	Drawing Title	© copyright The Architecture Factory, all right reserved 2009 Proposed GF and 1F Plans		
Contact	The Architecture Factory 020 3916 2017 mail@thearchitecturefactory.com www.thearchitecturefactory.com	Scale @ A3 1:100	Drawing Number 659-GA-115	Project - Type - Level - SeriesNumber	
		Drawing Date 23/10/2019	Revision Date	Revision	