

23 Chillmark Gardens


*N.B: All dimensions are subject to full site survey.
Dimensions are indicative only and contractor is responsible for full site survey and measurement.

4065


4545

5000

Site Boundary

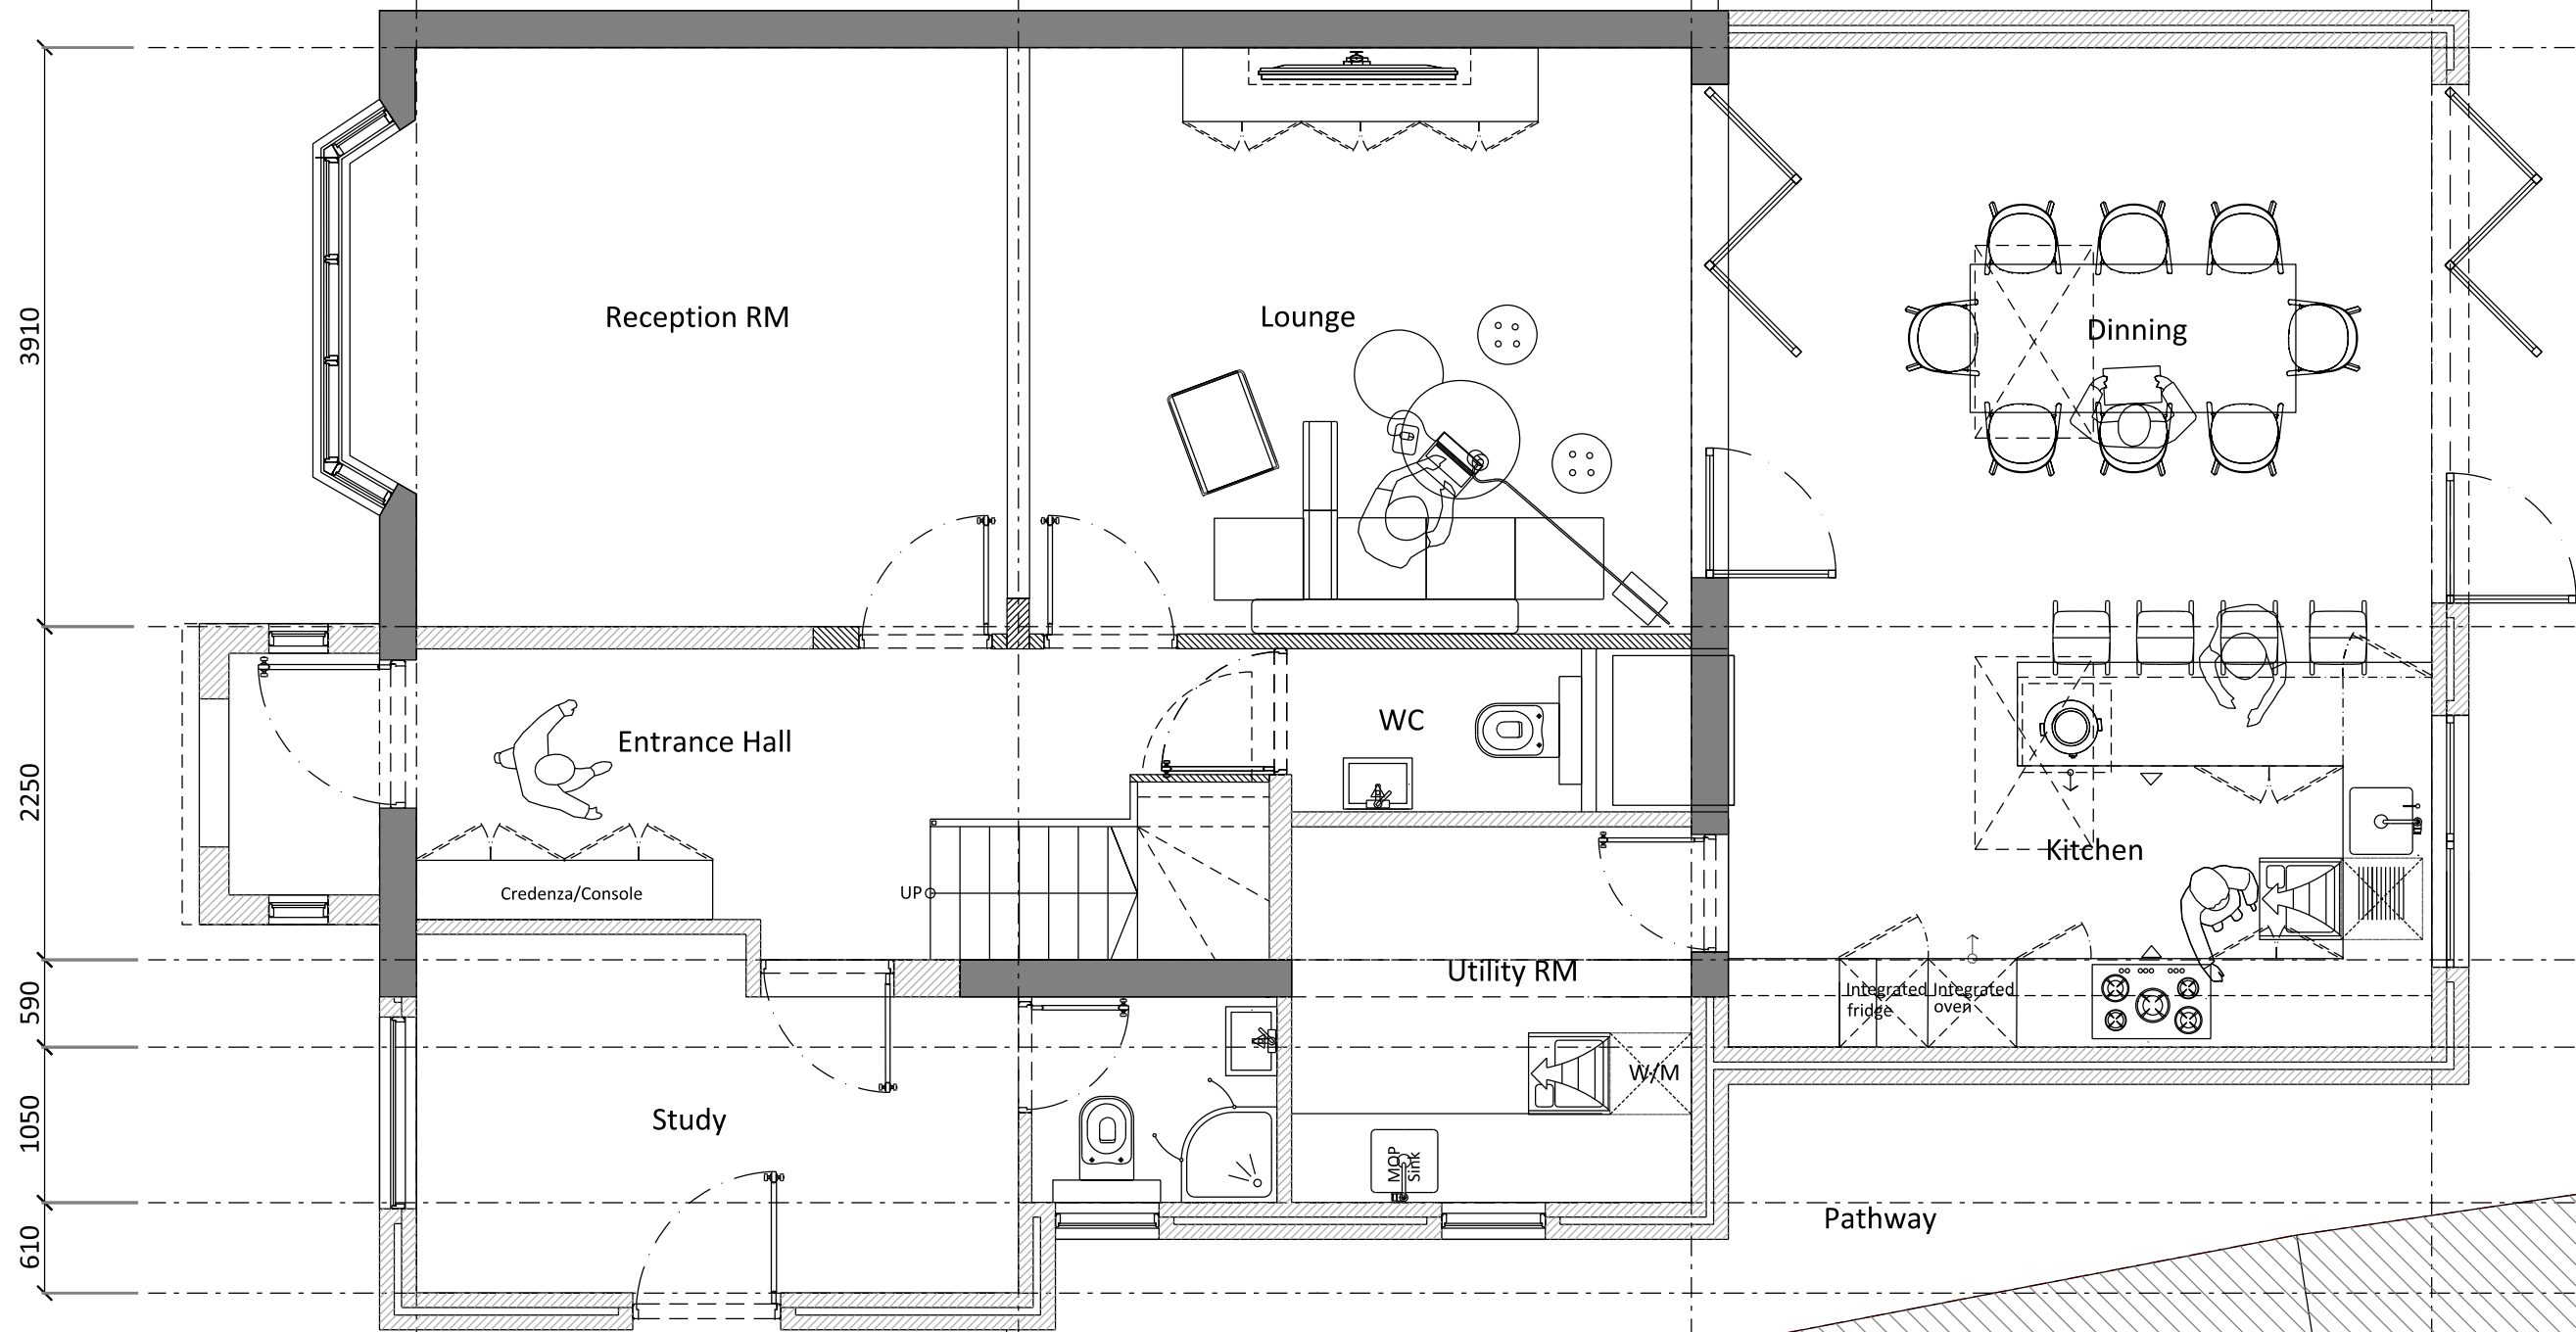

01 Ground Floor Plan
130 Proposed

 

Site Boundary

27 Chillmark Gardens

Garage

SAFETY HEALTH AND ENVIRONMENTAL INFORMATION BOX - See Health and Safety Risk Register In addition to the hazards / risks normally associated with the types of work detailed on this drawing, TAKE NOTE OF THE RISKS BELOW. It is assumed that all works on this drawing will be carried out by a competent contractor working, where appropriate, to an approved method statement.		
Construction Risks		
Maintenance / Cleaning risks		
Demolition Adaptation Risks		

Revision	Date	Description

Drawing Purpose		
Planning Application		
Drawn by DW	Checked by CP	Authorised by

Project	Side and Rear Extensions at 25 Chillmark Garden	Drawing Title	© copyright The Architecture Factory, all right reserved 2009	
		Proposed Ground Floor Plan		
Contact	The Architecture Factory 020 3816 2017 mail@thearchitecturefactory.com www.thearchitecturefactory.com	Scale @ A3 1:50	Drawing Number 627-GA-130	Project - Type - Level - SerialNumber
		Drawing Date 13/08/2018	Revision Date 26/09/2018	Revision